

CITY OF PRINCE GEORGE

BYLAW NO. 8183

A Bylaw of the City of Prince George to stop up and close to traffic a portion of unconstructed highway and remove its highway dedication.

WHEREAS the Council of the City of Prince George has deemed it desirable to facilitate the consolidation of all property that comprises the local cemetery and to close part of the road that is dedicated by Plan 867, adjacent to Blocks 1 to 4 and Blocks 15 to 24, District Lot 925, Cariboo District, Plan 867;

AND WHEREAS the Council of the City of Prince George further deems it desirable that said road be stopped up and closed to traffic;

AND WHEREAS notice of intention of this bylaw has been posted and published, and provision of an opportunity has been provided for persons who consider they are affected by the Bylaw to make representation to Council in accordance with Section 40 of the Community Charter;

AND WHEREAS because the roads to be closed are located within 800 meters of an arterial highway, the Ministry of Transportation and Infrastructure's approval has been sought and received.

NOW THEREFORE the Council of the City of Prince George, in open meeting assembled, **ENACTS AS FOLLOWS:**

1. That the portion of highway that is dedicated by Plan 867 adjacent to Blocks 1 to 4 and Blocks 15 to 24, District Lot 925, Cariboo District, Plan 867, shown in heavy black outline on the attached Schedule "A", is hereby stopped up and closed to traffic.
2. That dedication of Highway dedicated by Plan 867, adjacent to Blocks 1 to 4 and Blocks 15 to 24, District Lot 925, Cariboo District, Plan 867, be removed thereby allowing the consolidation with the adjacent cemetery lands as set out on the subdivision plan attached to as Schedule "B";
3. Prior to adoption, this Bylaw shall be advertised once a week for two consecutive weeks in a newspaper circulating in the municipality.
4. That the Mayor and Corporate Officer are hereby empowered to do all things necessary to give effect to this Bylaw.
5. This Bylaw shall come into full force and take effect upon its adoption and shall be filed with the Registrar of the Land Title Office.
6. This Bylaw may be cited for all purposes as "Lansdowne Cemetery Road Closure Bylaw No. 8183, 2009".

READ A FIRST TIME THIS THE 16th DAY OF NOVEMBER , 2009.

READ A SECOND TIME THIS THE 16th DAY OF NOVEMBER , 2009.

First Two readings passed by a unanimous decision of Members of City Council present and eligible to vote.


READ A THIRD TIME THIS THE 30th DAY OF NOVEMBER , 2009.

Third Reading passed by a unanimously decision of Members of City Council present and eligible to vote.


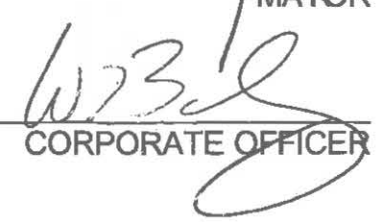
Certified correct as passed Third Reading, this the 1st day of DECEMBER , 2009.


CORPORATE OFFICER OF
THE CITY OF PRINCE GEORGE

APPROVED BY THE MINISTER OF TRANSPORTATION AND INFRASTRUCTURE PURSUANT TO THE PROVISIONS OF SECTION 41(3) OF THE COMMUNITY CHARTER THIS THE 17th DAY OF December , 2009.

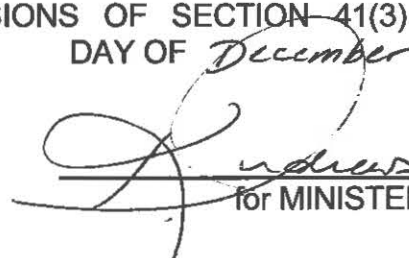
for MINISTER OF TRANSPORTATION
AND INFRASTRUCTURE

ADOPTED THIS THE 4th DAY OF JANUARY , 2009, BY A UNANIMOUS DECISION OF ALL MEMBERS OF CITY COUNCIL PRESENT AND ELIGIBLE TO VOTE.


MAYOR

CORPORATE OFFICER

Schedule "A"
PLAN NO. BCP


Deposited in the Land Title Office of New
Westminster this day of 2006

REGISTRAR

EXPLANATORY PLAN TO ACCOMPANY CITY
OF PRINCE GEORGE HIGHWAY CLOSURE AND
REMOVAL OF HIGHWAY DEDICATION BYLAW No. 8183
OVER PART OF ROAD DEDICATED BY PLAN 867,
ADJACENT TO BLOCKS 1 TO 4 AND BLOCKS 15
TO 24, DISTRICT LOT 925, CARIBOO DISTRICT,
PLAN 867.

Pursuant to Section 40 of the Community Charter
and Section 120 of the Land Title Act.
B.C.G.S. 936.087

Scale: 1 : 1000 (Distances are in metres)
Bearings are astronomic, derived from
Plan 867.

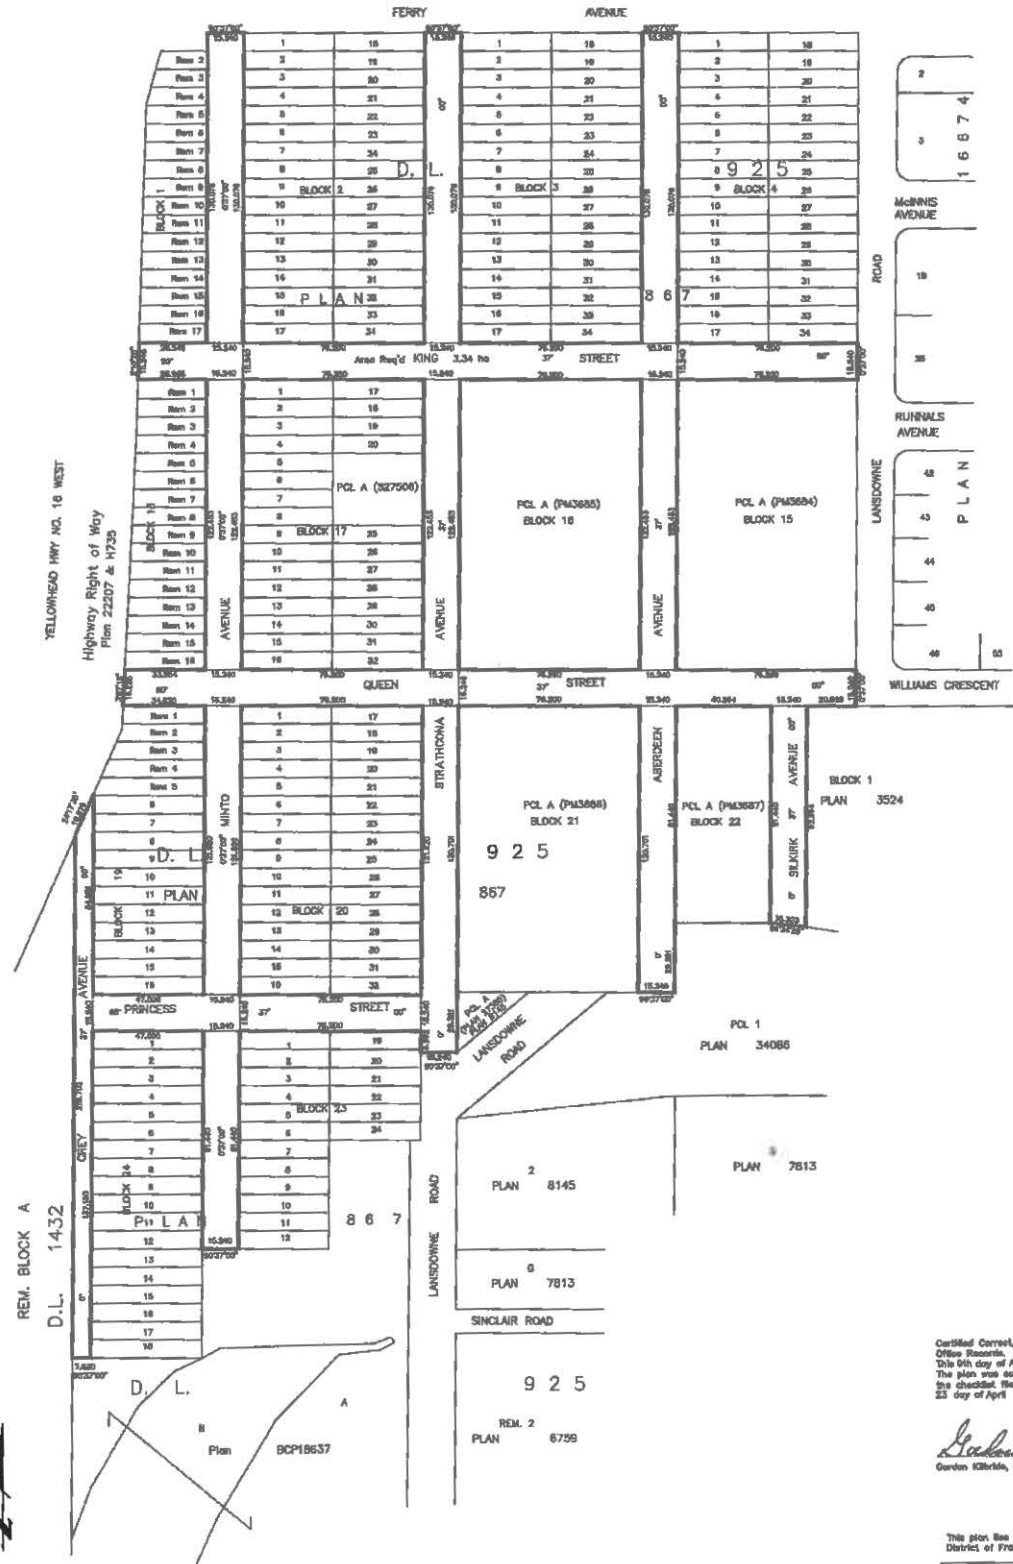

Certified Correct, according to Land Title
Office Records.
This 6th day of April, 2006.
The plan was completed and checked, and
the checklist filed under #80037 on the
23 day of April, 2006.

Gordon Killip
Gordon Killip, B.C.L.S.

This plan lies within the Regional
District of Fraser-Fort George.

McMillan
McMillan & Associates
Land Surveying Inc.
Prince George, B.C.
P.O. (250) 563-1199 Fax: 563-1844

