

CITY OF PRINCE GEORGE
BYLAW NO. 8963

A Bylaw of the City of Prince George to rezone certain lands and to amend the City of Prince George Zoning Bylaw No. 7850, 2007.

WHEREAS pursuant to the provisions of Section 479 of the *Local Government Act*, in relation to zoning, the Council of the City of Prince George is empowered to make regulations thereto;

AND WHEREAS "City of Prince George Zoning Bylaw No. 7850, 2007" has been adopted to make regulations thereto;

AND WHEREAS the Council of the City of Prince George has deemed it desirable that a certain property be rezoned from C1: Downtown to C1I: Downtown, to facilitate a Liquor Primary License, or other uses, pursuant to the C1I: Downtown zoning designation(s).

APPLICANT: **Jacqueline Marion**

SUBJECT PROPERTY: **1180 3rd Avenue**

AND WHEREAS a Public Hearing was held in accordance with the *Local Government Act* and notice of such hearing was given as required by Bylaw;

NOW THEREFORE the Council of the City of Prince George, in open meeting assembled, **ENACTS AS FOLLOWS:**

1. That the "City of Prince George Zoning Bylaw No. 7850, 2007", be amended as follows:
 - a. That Lot 13, Block 43, District Lot 343, Cariboo District, Plan 1268, be rezoned from C1: Downtown to C1I: Downtown, as shown on Appendix "A", attached to and forming part of this Bylaw;
2. That the Zoning Map referred to as Schedule "A" of the "City of Prince George Zoning Bylaw No. 7850, 2007", shall be amended accordingly.
3. That the Mayor and Corporate Officer are hereby empowered to do all things necessary to give effect to this Bylaw.
4. That this Bylaw may be cited for all purposes as the "City of Prince George Zoning Bylaw No. 7850, 2007, Amendment Bylaw No. 8963, 2018".

READ A FIRST TIME THIS 1 DAY OF OCTOBER , 2018.

READ A SECOND TIME THIS 1 DAY OF OCTOBER , 2018.

First Two readings passed by a UNANIMOUS decision of Members of City Council present and eligible to vote.

READ A THIRD TIME THIS 15 DAY OF OCTOBER , 2018.

Third reading passed by UNANIMOUS decision of Members of City Council present and eligible to vote.

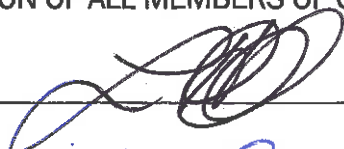
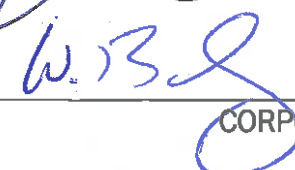
Certified correct as passed Third Reading, this 17th day of OCTOBER , 2018.

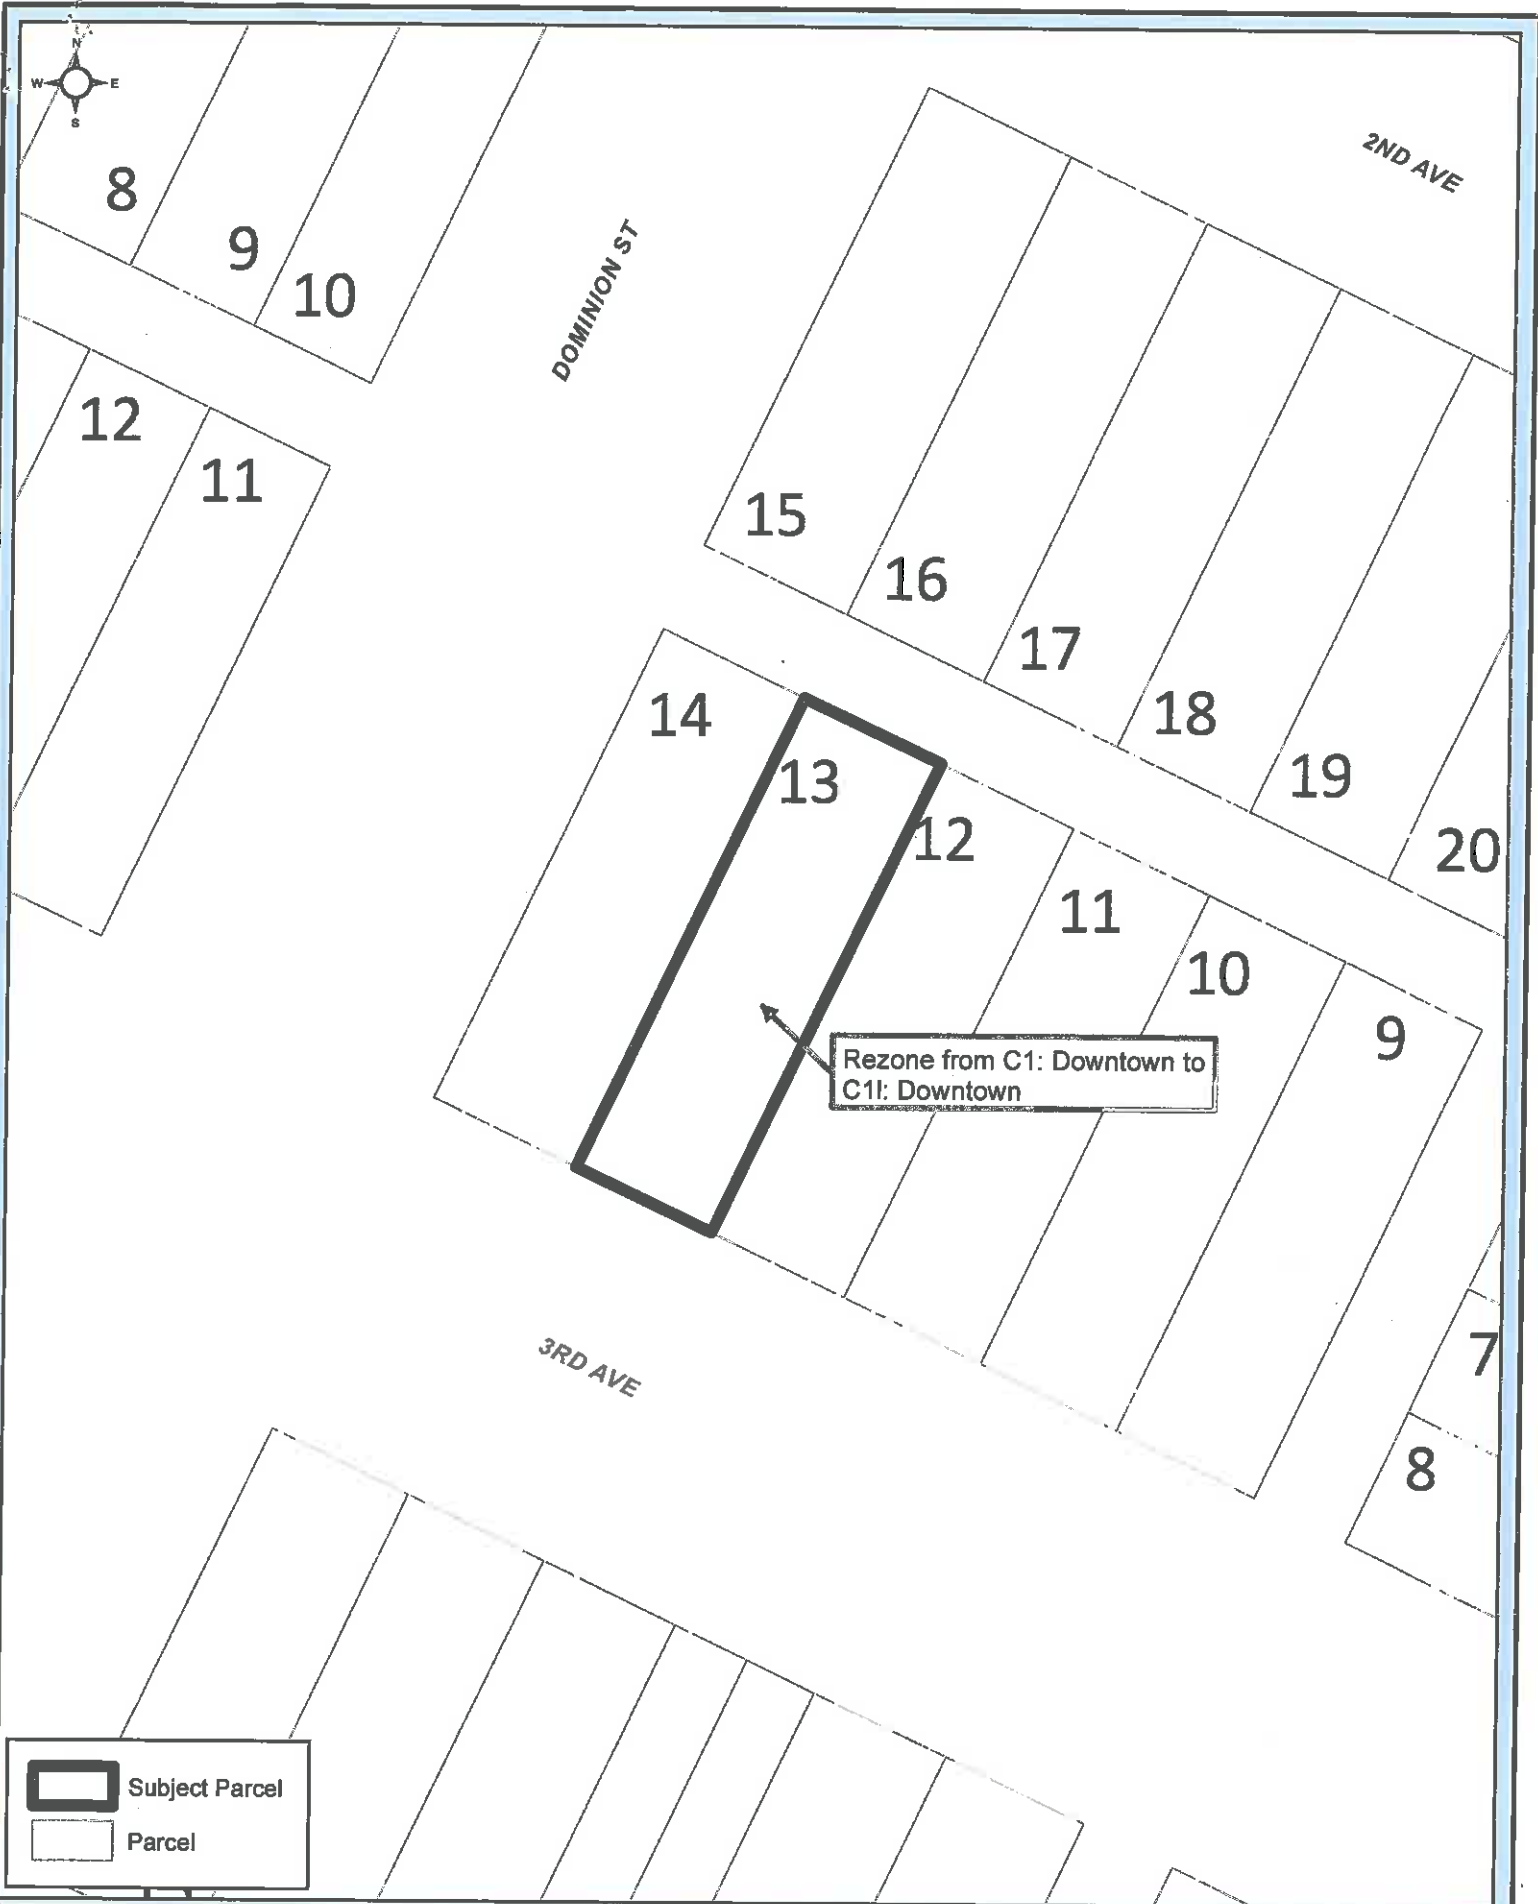

CORPORATE OFFICER OF
THE CITY OF PRINCE GEORGE

APPROVED BY THE MINISTER OF TRANSPORTATION AND INFRASTRUCTURE PURSUANT TO
THE PROVISIONS OF SECTION 52(3)(a) OF THE TRANSPORTATION ACT
THIS 26th DAY OF October , 2018.




for MINISTER OF TRANSPORTATION
AND INFRASTRUCTURE

ADOPTED THIS 26 DAY OF NOVEMBER , 2018,
BY A UNANIMOUS DECISION OF ALL MEMBERS OF CITY COUNCIL
PRESENT AND ELIGIBLE TO VOTE.


MAYOR

CORPORATE OFFICER



Rezone from C1: Downtown to C1: Downtown

 Subject Parcel
 Parcel



Coordinate System: NAD 1983 UTM Zone 10N
Projection: Transverse Mercator
Datum: North American 1983

1:500

Appendix "A" to Bylaw No.8963

Lot 13, Block 43, DL 343, CD, Plan 1268

