

CITY OF PRINCE GEORGE
BYLAW NO. 8268

A Bylaw of the City of Prince George to stop up and close to traffic a portion of unconstructed highway and remove its highway dedication.

WHEREAS the Council of the City of Prince George deems it desirable that a portion of the road dedicated by Plans 1268 and 24451 and adjacent to Lots 16 to 19, Block 116, District Lot 343, Cariboo District, Plan 1268 and Lot B, District Lot 343, Cariboo District, Plan 24451 be stopped up and closed to traffic, and that the highway dedication thereof be removed;

AND WHEREAS, in accordance with section 40 of the *Community Charter*, notice of intention to adopt this bylaw has been delivered, posted and published, and an opportunity has been provided for persons who consider they are affected by this bylaw to make representations to Council;

AND WHEREAS, in accordance with section 41(3) of the *Community Charter*, because the road to be closed is located within 800 metres of an arterial highway, the Ministry of Transportation and Infrastructure's approval must be received prior to adoption of this bylaw.

NOW THEREFORE the Council of the City of Prince George, in open meeting assembled, **ENACTS AS FOLLOWS:**

1. That the portion of highway that is dedicated by Plans 1268 and 24451 adjacent to Lots 16 to 19, Block 116, District Lot 343, Cariboo District, Plan 1268 and Lot B, District Lot 343, Cariboo District, Plan 24451, as shown in heavy black outline on the Reference Plan attached hereto as Schedule "A" and forming part of this bylaw, is hereby stopped up and closed to traffic.
2. That the dedication of highway dedicated by Plans 1268 and 24451 adjacent to Lots 16 to 19, Block 116, District Lot 343, Cariboo District, Plan 1268 and Lot B, District Lot 343, Cariboo District, Plan 24451 as shown in heavy black outline on the Reference Plan attached hereto as Schedule "A" and forming part of this bylaw, is hereby removed.
3. That prior to its adoption, notice of intention to adopt this bylaw shall be published once a week for two consecutive weeks in a newspaper circulating in the municipality.
4. That the Mayor and Corporate Officer are hereby empowered to do all things necessary to give effect to this bylaw.
5. This bylaw shall come into full force and take effect upon its adoption and shall be filed with the Registrar of the applicable Land Title Office.
6. This bylaw may be cited for all purposes as "2459 Ross Crescent Road Closure Bylaw No. 8268, 2010".

READ A FIRST TIME THIS THE **15th** DAY OF **MARCH** , **2010.**

READ A SECOND TIME THIS THE **15th** DAY OF **MARCH** , **2010.**

First Two readings passed by a **unanimous** decision of Members of City Council
present and eligible to vote.

READ A THIRD TIME THIS THE 29th DAY OF MARCH, 2010.

Third Reading passed by a unanimous decision of Members of City Council present and eligible to vote.


Certified correct as passed Third Reading, this the 31st day of March, 2010.



CORPORATE OFFICER OF THE CITY OF PRINCE GEORGE

APPROVED BY THE MINISTER OF TRANSPORTATION AND INFRASTRUCTURE PURSUANT TO THE PROVISIONS OF SECTION 41(3) OF THE COMMUNITY CHARTER THIS THE

1st DAY OF APRIL, 2010.

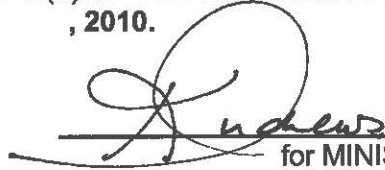

for MINISTER OF TRANSPORTATION AND INFRASTRUCTURE

ADOPTED THIS THE 12th DAY OF APRIL, 2010, BY A UNANIMOUS DECISION OF ALL MEMBERS OF CITY COUNCIL PRESENT AND ELIGIBLE TO VOTE.



MAYOR



CORPORATE OFFICER

Schedule "A"

REFERENCE PLAN TO ACCOMPANY CITY OF PRINCE GEORGE ROAD CLOSURE BYLAW 8268 AND REMOVAL OF HIGHWAY DEDICATION BY PLANS 1268 AND 24451 ADJACENT TO LOTS 16 TO 19, BLOCK 116, DISTRICT LOT 343, CARIBOO DISTRICT, PLAN 1268 AND LOT B, DISTRICT LOT 343, CARIBOO DISTRICT, PLAN 24451.

PLAN NO. BCP _____

Deposited in the Land Title Office of New Westminster this _____ day of _____ 2008

Pursuant to Section 40 of the Community Charter and section 120 of the Land Title Act.

REGISTRAR

BCGS 93G.097

Scale: 1 : 500 (Distances are in metres)




LEGEND

- Lead Plug Found
- Standard Iron Post Found
- Standard Iron Post Placed
- Control Monument Found
- WT Denotes witness

- Lead Plug Found
- Standard Iron Post Found
- Standard Iron Post Placed
- Control Monument Found
- WT Denotes witness

Integrated Survey Area No. 39, City of Prince George NAD83(CSRS). Grid bearings are derived from observations between geodetic control monuments 85H1184 and 85H1208.

Note: This plan shows horizontal ground-level distances except where otherwise noted. To compute grid distances, multiply ground-level distances by combined factor 0.9995143

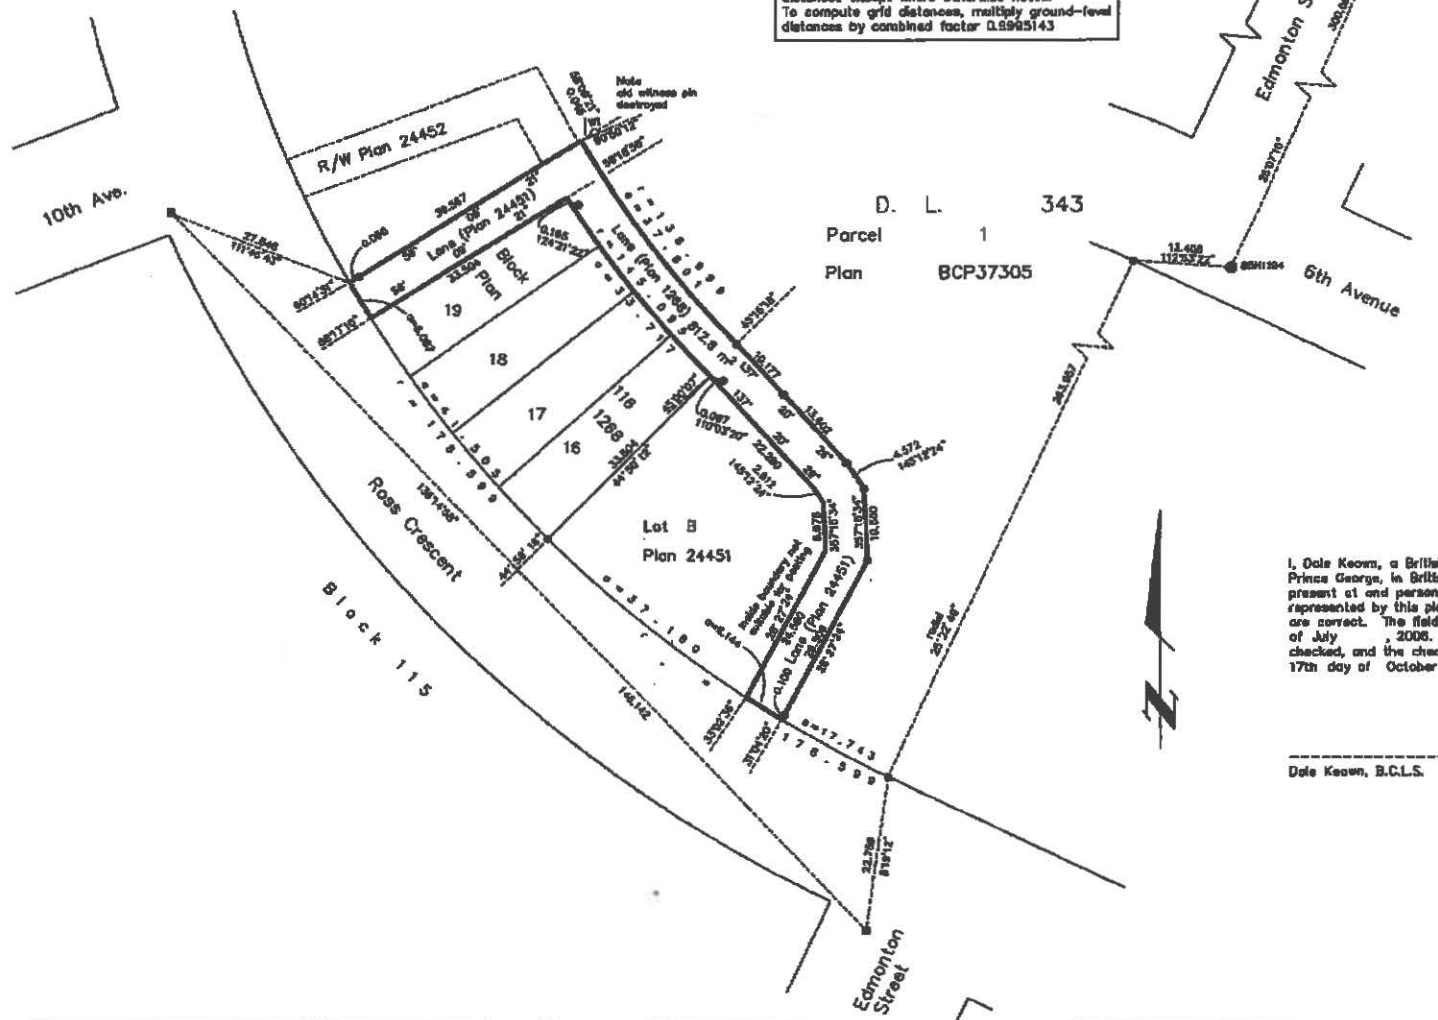

I, Dale Keown, a British Columbia Land Surveyor, of Prince George, in British Columbia, certify that I was present at and personally supervised the survey represented by this plan, and that the survey and plan are correct. The field survey was completed on the 16th day of July, 2008. The plan was completed and checked, and the checklist filed under #88537, on the 17th day of October, 2008.

Dale Keown, B.C.L.S.

This plan lies within the Regional District of Fraser-Fort George.

McElhenny Associates
 Land Surveying Ltd.
 Prince George, B.C.
 Ph: (250) 561-2229 Fax: 563-1941

F.R.- KW36 D.L.- 343/116 File No. - 5674-R