

CITY OF PRINCE GEORGE

BYLAW NO. 8264

A Bylaw of the City of Prince George to rezone certain lands and to amend the City of Prince George Zoning Bylaw No. 7850, 2007.

WHEREAS pursuant to the provisions of Section 903 of the Local Government Act, in relation to zoning, the Council of the City of Prince George is empowered to make regulations thereto;

AND WHEREAS "City of Prince George Zoning Bylaw No. 7850, 2007" has been adopted to make regulations thereto;

AND WHEREAS the Council of the City of Prince George has deemed it desirable that certain lands be rezoned from M2: General Industrial and U1: Minor Utilities to M2: General Industrial to allow consistency in zoning and land use policies of the Official Community Plan of the entire property;

APPLICANT: L & M Engineering Ltd. for BCR Properties Ltd.

LOCATION: 1002 Railway Road / 990 Industrial Way

AND WHEREAS a Public Hearing was held in accordance with the Local Government Act and notice of such hearing was given as required by Bylaw;

NOW THEREFORE the Council of the City of Prince George, in open meeting assembled, **ENACTS AS FOLLOWS:**

1. That the "City of Prince George Zoning Bylaw No. 7850, 2007", be, and is, hereby amended as follows: Lot 2, District Lot 485 and 745, Cariboo District, Plan BCP38207, is hereby rezoned from M2: General Industrial and U1: Minor Utilities to M2: General Industrial, as shown outlined in heavy black line on the map attached to, and forming part of, this bylaw as Appendix "A".
2. That the Zoning Map referred to as Schedule "A" of the "City of Prince George Zoning Bylaw No. 7850, 2007", shall be amended accordingly.
3. That the Mayor and Corporate Officer are hereby empowered to do all things necessary to give effect to this Bylaw.
4. That this Bylaw may be cited for all purposes as the "City of Prince George Zoning Bylaw No. 7850, 2007, Amendment Bylaw No. 8264, 2010".

READ A FIRST TIME THIS THE 15th DAY OF FEBRUARY, 2010.

READ A SECOND TIME THIS THE 15th DAY OF FEBRUARY, 2010.

First Two readings passed by a unanimous decision of Members of City Council present and eligible to vote.


READ A THIRD TIME THIS THE 1st DAY OF MARCH, 2010.

Third Reading passed by a unanimous decision of Members of City Council present and eligible to vote.

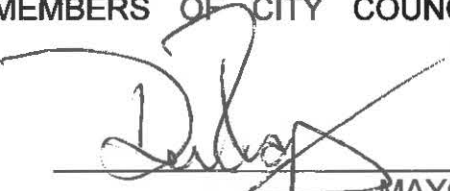
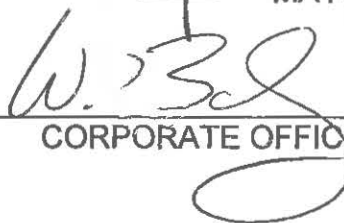
Certified correct as passed Third Reading, this the 5th day of March, 2010.

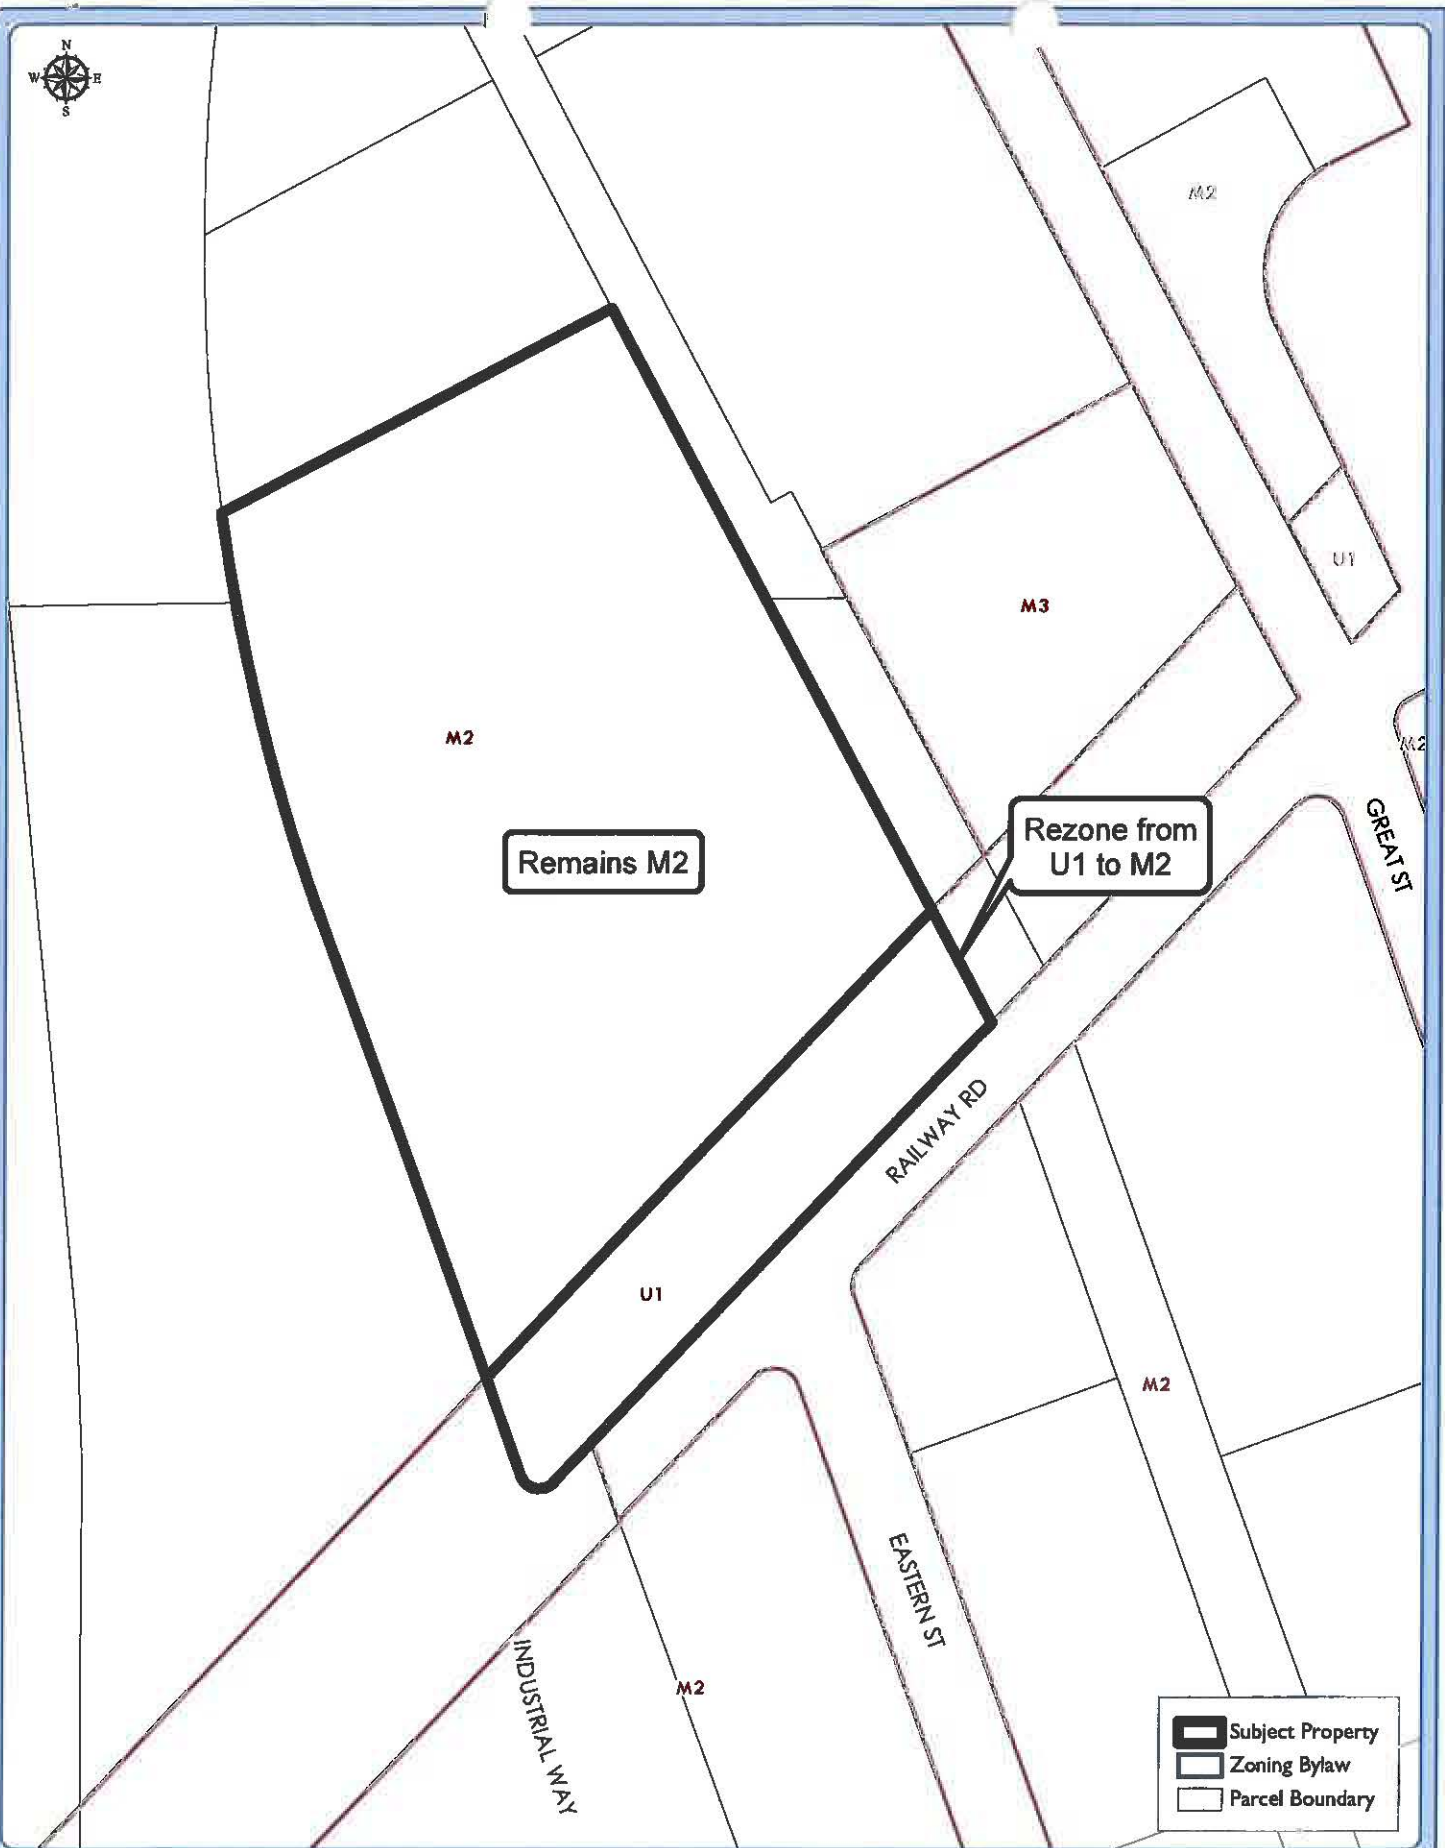

CORPORATE OFFICER OF
THE CITY OF PRINCE GEORGE

APPROVED BY THE MINISTER OF TRANSPORTATION AND INFRASTRUCTURE PURSUANT TO THE PROVISIONS OF SECTION 52(3)(a) OF THE TRANSPORTATION ACT THIS THE 16 DAY OF March, 2010.


for MINISTER OF TRANSPORTATION
AND INFRASTRUCTURE

ADOPTED THIS THE 29th DAY OF MARCH, 2010, BY A UNANIMOUS DECISION OF ALL MEMBERS OF CITY COUNCIL PRESENT AND ELIGIBLE TO VOTE.


MAYOR

CORPORATE OFFICER



1:2000

Map Document: (\\fs1\GIS\MapServer\Current\Projects\app\basemap\MapServer\0001_appendixA.mxd)
9/10/2019 - 10:16:25 AM

Appendix "A" to Bylaw 8264

Lot 2, D.L. 485 & 745, CD Plan BCP38207

