

CITY OF PRINCE GEORGE

BYLAW NO. 7391

A Bylaw of the City of Prince George to stop up and close to traffic a portion of lane (Plan B7778) along the west side of Lot 14, Block 131, District Lot 343, Plan 1268.

WHEREAS the City of Prince George has been requested to stop up and close to traffic a portion of lane (Plan B7778) adjacent to Lot 14, Block 131, District Lot 343, Cariboo District, Plan 1268.

AND WHEREAS the Council of the City of Prince George has deemed it desirable that said lane be stopped up and closed to traffic;

AND WHEREAS an opportunity has been provided for persons who consider they are affected by the Bylaw to make representations to Council;

AND WHEREAS the City of Prince George intends to Petition the Minister of Community, Aboriginal, and Women's Services to vest title of the aforesaid closed road in the name of the City, for subsequent sale and transfer to the owner of land known as Lot 14, Block 131, District Lot 343, Cariboo District, Plan 1268.

NOW THEREFORE the Council of the City of Prince George, in open meeting assembled, **ENACTS AS FOLLOWS:**

1. That portion of lane (Plan B7778) adjacent to Lot 14, Block 131, District Lot 343, Cariboo District, Plan 1268 as shown outlined in heavy black line on the map attached to, and forming part of, this Bylaw as Appendix "A", is hereby stopped up and closed to traffic.
2. The Mayor and Clerk of the City of Prince George are hereby authorized to Petition the Minister of Community, Aboriginal, and Women's Services to vest title of the aforesaid closed road in the name of the City for subsequent sale and transfer to the owner of the land known as Lot 14, Block 131, District Lot 343, Cariboo District, Plan 1268.
3. Prior to adoption, this Bylaw shall be advertised once a week for two consecutive weeks in a newspaper circulating in the municipality.
4. The Mayor and Clerk are hereby empowered to do all things necessary to give effect to this Bylaw.
5. This Bylaw shall come into full force and take effect upon its adoption and shall be filed in the Prince George Land Title Office.
6. This Bylaw may be cited for all purposes as "Novak Bros. Contracting Ltd. Lane Closure Bylaw No. 7391, 2002".

READ A FIRST TIME THIS THE 30th DAY OF September, 2002.


READ A SECOND TIME THIS THE 30th DAY OF September, 2002.

READ A THIRD TIME THIS THE 30th DAY OF September, 2002.

All three readings passed by a unanimous decision of Members of City Council present and eligible to vote.

ADOPTED THIS THE 18th DAY OF December, 2002, BY A unanimous DECISION OF ALL MEMBERS OF CITY COUNCIL PRESENT AND ELIGIBLE TO VOTE.


MAYOR

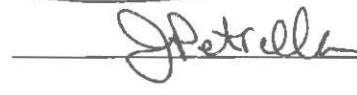
AI CLERK

REFERENCE PLAN TO ACCOMPANY CITY OF PRINCE GEORGE
 BY-LAW No. _____ CLOSING ROAD THROUGH PART OF LANE
 (PLAN B7778), BLOCK 131, PLAN 1268, ADJACENT TO
 LOT 14, BLOCK 131, PLAN 1268
 DISTRICT LOT 343
 CARIBOO DISTRICT

PLAN No. BCP _____

DEPOSITED IN THE LAND TITLE OFFICE
 AT NEW WESTMINSTER, B.C. THIS _____ DAY OF _____ 20____

REGISTRAR _____

B.C.G.S. 93G.097

PURSUANT TO SECTION 120 OF THE LAND TITLE ACT.



SCALE = 1 : 750

ALL DISTANCES SHOWN ARE IN METRES.

THIS PLAN SHOWS GROUND-LEVEL MEASURED DISTANCES,
 PRIOR TO COMPUTATION OF U.T.M. COORDINATES, MULTIPLY
 BY COMBINED FACTOR 0.9998156.


GRID BEARINGS ARE DERIVED FROM OBSERVATIONS
 BETWEEN CONTROL MONUMENTS 85H1318, AND 85H1081,
 INTERCONNECTED SURVEY AREA NUMBER 39, PRINCE GEORGE.

LEGEND

- STANDARD IRON POST FOUND
- STANDARD IRON POST PLACED
- STANDARD LEAD PLUG FOUND
- STANDARD LEAD PLUG PLACED
- ⊕ ALUMINUM BOLT FOUND
- ⊙ CONTROL MONUMENT



DETAIL
 NO SCALE

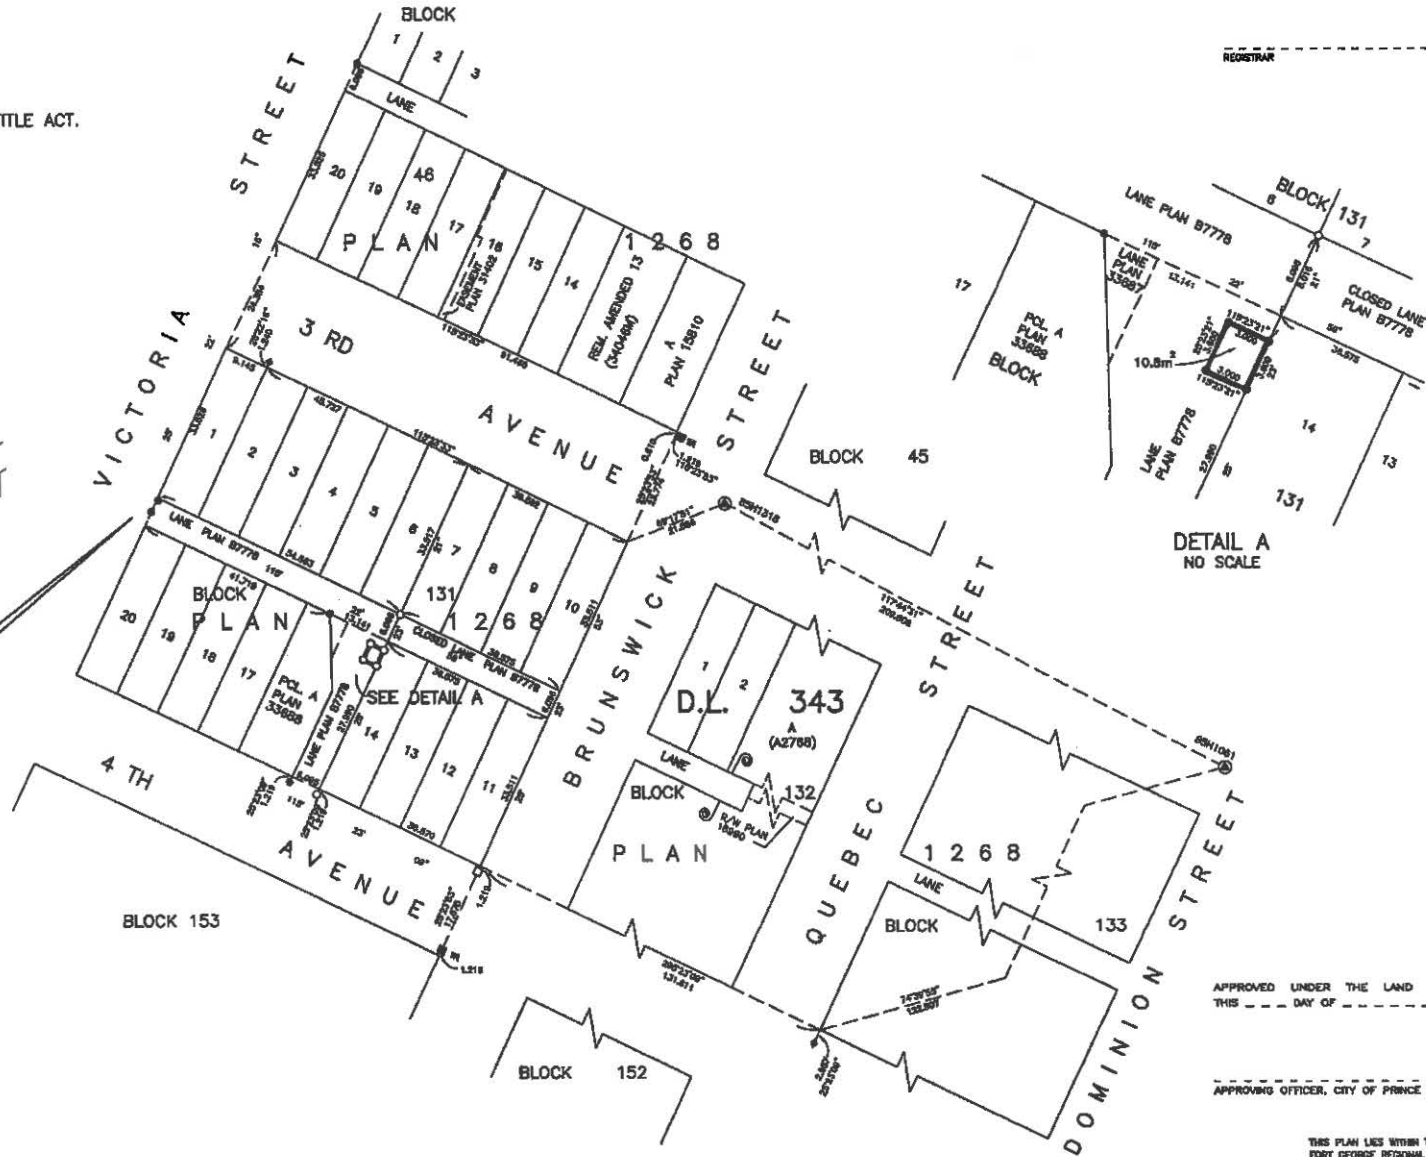

DETAIL A
 NO SCALE

APPROVED UNDER THE LAND TITLE ACT
 THIS _____ DAY OF _____ 20____

 APPROVING OFFICER, CITY OF PRINCE GEORGE.

THIS PLAN LIES WITHIN THE FRASER-
 FORTY GEORGE REGIONAL DISTRICT.

I, RONALD L. JOHNS, A BRITISH COLUMBIA LAND
 SURVEYOR, OF PRINCE GEORGE, OR BRITISH COLUMBIA,
 CERTIFY THAT I WAS PRESENT AT AND PERSONALLY
 SUPERINTENDED THE SURVEY REPRESENTED BY THIS
 PLAN AND THAT THE SURVEY AND PLAN ARE CORRECT.
 THE SURVEY WAS COMPLETED ON THE 28TH DAY OF
 JUNE, 2002.

R.L. Johns
 R.L. JOHNS, B.C.L.S., C.L.S.

R. L. JOHNS LAND SURVEYING LTD.
 LEVY AND ENGINEERING SURVEYS
 340 VICTORIA STREET
 PRINCE GEORGE, B. C. V2L 2M4
 PHONE: (250)582-8758
 FAX: (250)582-8703
 2002024 887-23

Bylaw No. 7391 Appendix "A"