

READ A THIRD TIME THIS 6TH DAY OF APRIL, 2020.

Third reading passed by a UNANIMOUS decision of Members of City Council present and eligible to vote.

Certified correct as passed third reading this 7TH day of APRIL, 2020.


CORPORATE OFFICER OF
THE CITY OF PRINCE GEORGE

APPROVED BY THE MINISTER OF TRANSPORTATION AND INFRASTRUCTURE PURSUANT TO THE PROVISIONS OF SECTION 52(3)(a) OF THE TRANSPORTATION ACT.

THIS 20th DAY OF APRIL, 2020.

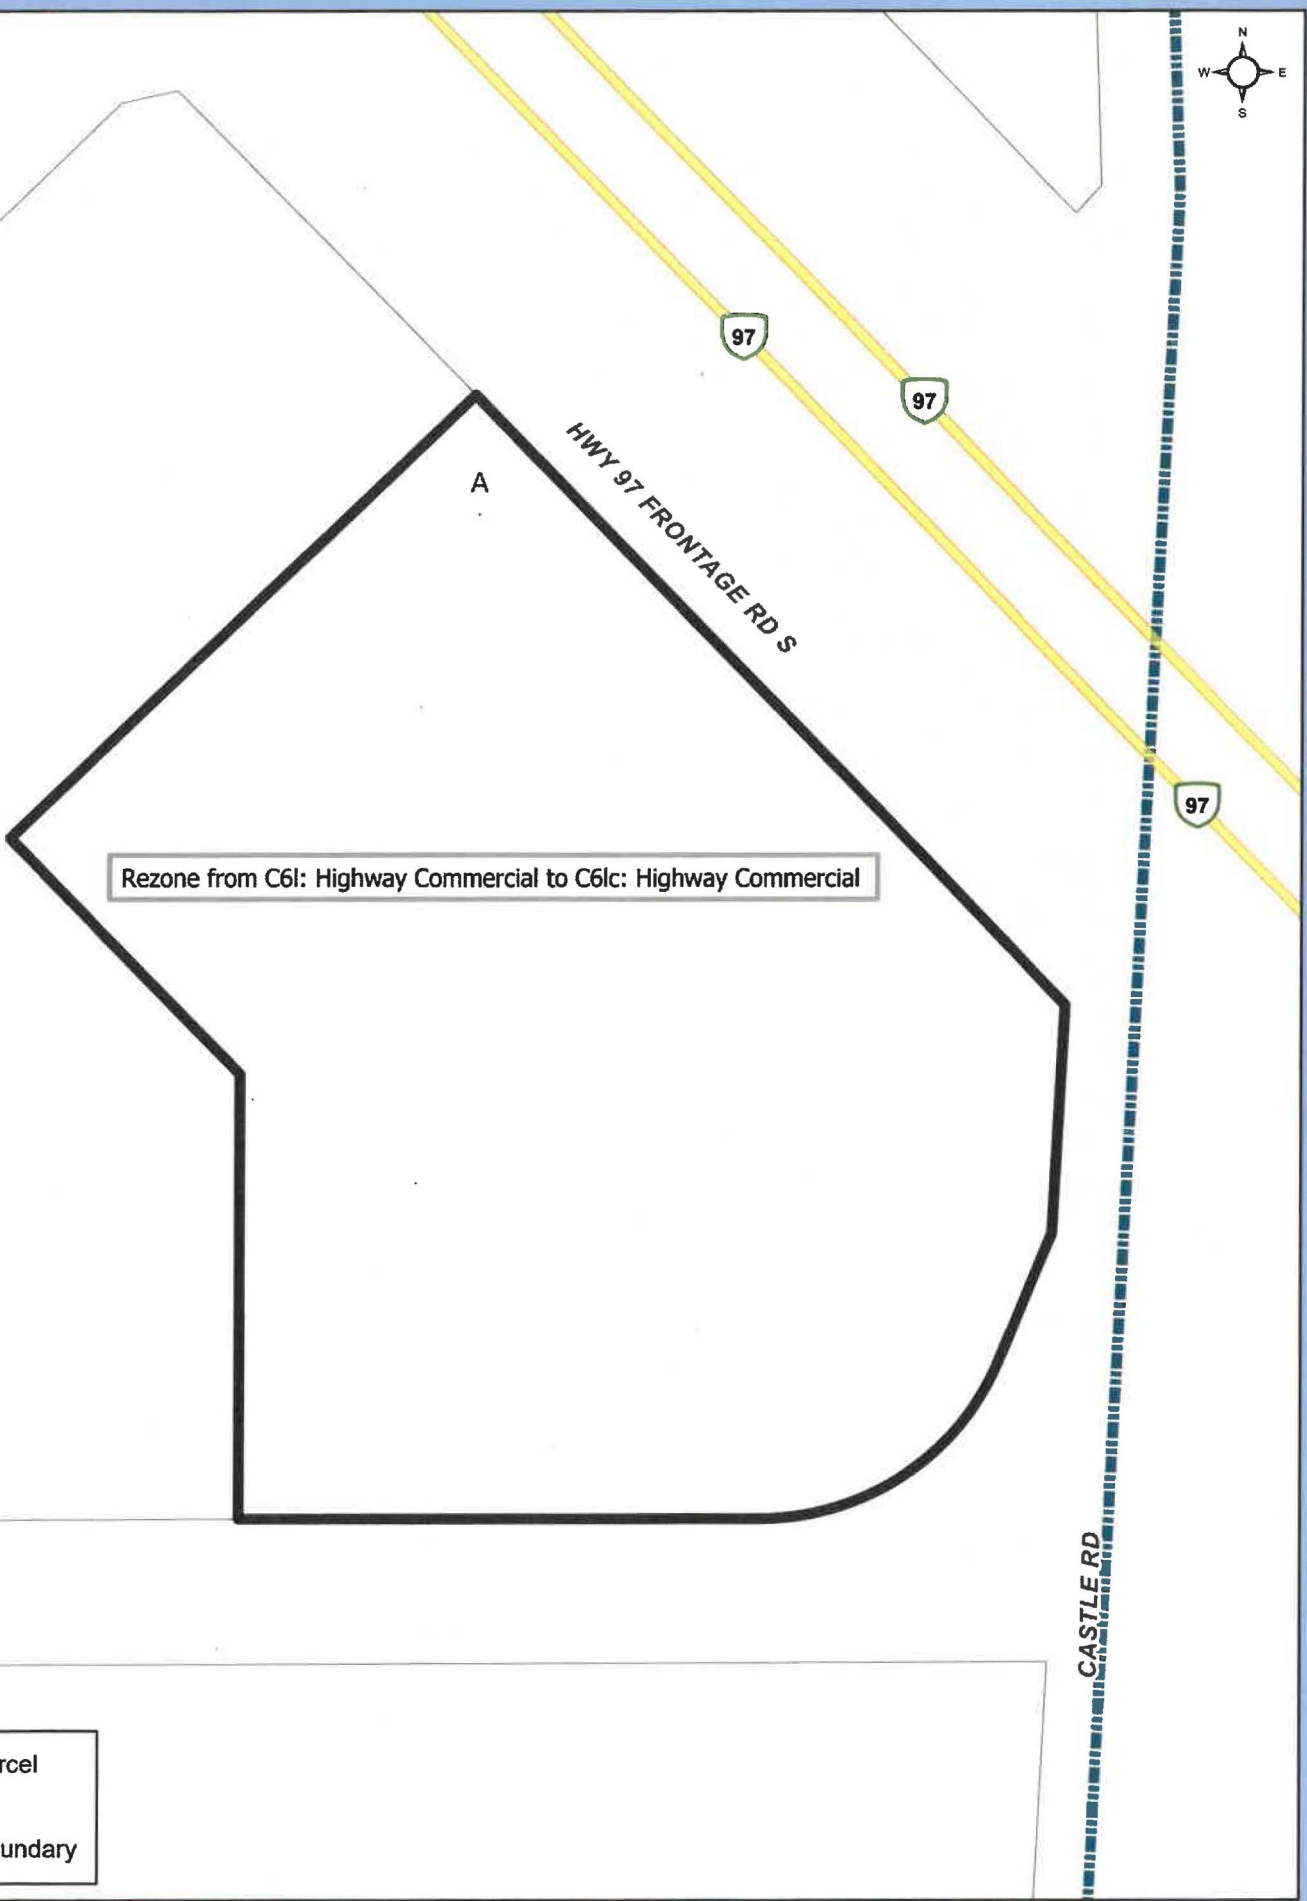
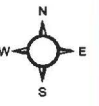

for MINISTER OF TRANSPORTATION
AND INFRASTRUCTURE

ADOPTED THIS 27TH DAY OF APRIL, 2020,




BY A UNANIMOUS DECISION OF ALL MEMBERS OF CITY COUNCIL PRESENT AND ELIGIBLE TO VOTE.


MAYOR


DEPUTY CORPORATE OFFICER



Rezone from C6I: Highway Commercial to C6Ic: Highway Commercial

-  Subject Parcel
-  Highway
-  PG City Boundary

0 50 100 200 300 400 Meters
Coordinate System: NAD 1983 UTM Zone 10N
Projection: Transverse Mercator
Datum: North American 1983
1:1,250

Appendix "A" to Bylaw No. 9093
Lot A, DL 750, CD, Plan 23849

