

CITY OF PRINCE GEORGE
BYLAW NO. 8784

A Bylaw of the City of Prince George to designate certain lands and to amend the City of Prince George Soil Removal and Deposit Bylaw No. 7022, 1999.

WHEREAS pursuant to the provisions of Section 8 of the *Community Charter*, Council is empowered to regulate, prohibit, or impose requirements in relation to the removal or deposit of soil;

AND WHEREAS the Council of the City of Prince George has deemed it desirable that Schedule "A" of "City of Prince George Soil Removal and Deposit Bylaw No. 7022, 1999", be amended by designating and excluding portions of Lot 1, District Lots 4050 and 4052, Cariboo District, Plan PGP35829, Except: Plans PGP39896 and BCP5065 as a Soil Removal or Deposit Area.

APPLICANT: R. Radloff & Associates for YCS Holdings Ltd., Inc. No. 385191
ADDRESS: 2233 Foothills Boulevard

AND WHEREAS a Public Hearing was held in accordance with the *Local Government Act* and notice of such hearing was given as required by Bylaw;

NOW THEREFORE the Council of the City of Prince George, in open meeting assembled, **ENACTS AS FOLLOWS:**

1. That Schedule "A" of "City of Prince George Soil Removal and Deposit Bylaw No. 7022, 1999", be amended by designating a portion of Lot 1, District Lots 4050 and 4052, Cariboo District, Plan PGP35829, Except: Plans PGP39896 and BCP5065 to be a Soil Removal or Deposit Area, as shown on Appendix "A" attached to, and forming part of this Bylaw.
2. That Schedule "A" of "City of Prince George Soil Removal and Deposit Bylaw No. 7022, 1999", be amended by excluding a portion of Lot 1, District Lots 4050 and 4052, Cariboo District, Plan PGP35829, Except: Plans PGP39896 and BCP5065 to be a Soil Removal or Deposit Area, as shown on Appendix "A" attached to, and forming part of this Bylaw.
3. That the Mayor and Corporate Officer are hereby empowered to do all things necessary to give effect to this Bylaw.
4. That this Bylaw may be cited for all purposes as "City of Prince George Soil Removal and Deposit Bylaw No. 7022, 1999, Amendment Bylaw No. 8784, 2016."

READ A FIRST TIME THIS 19th DAY OF SEPTEMBER, 2016.

READ A SECOND TIME THIS 19th DAY OF SEPTEMBER, 2016.

First Two readings passed by a MAJORITY decision of Members of City Council present and eligible to vote.

READ A THIRD TIME THIS 17th DAY OF OCTOBER, 2016.

Third Reading passed by a UNANIMOUS decision of Members of City Council present and eligible to vote.



Certified correct as passed Third Reading, this 18th day of OCTOBER, 2016.


DEPUTY CORPORATE OFFICER OF
THE CITY OF PRINCE GEORGE

ADOPTED THIS THE 19th DAY OF DECEMBER, 2016,
BY A UNANIMOUS DECISION OF ALL MEMBERS OF CITY COUNCIL PRESENT AND ELIGIBLE TO VOTE.


MAYOR


CORPORATE OFFICER

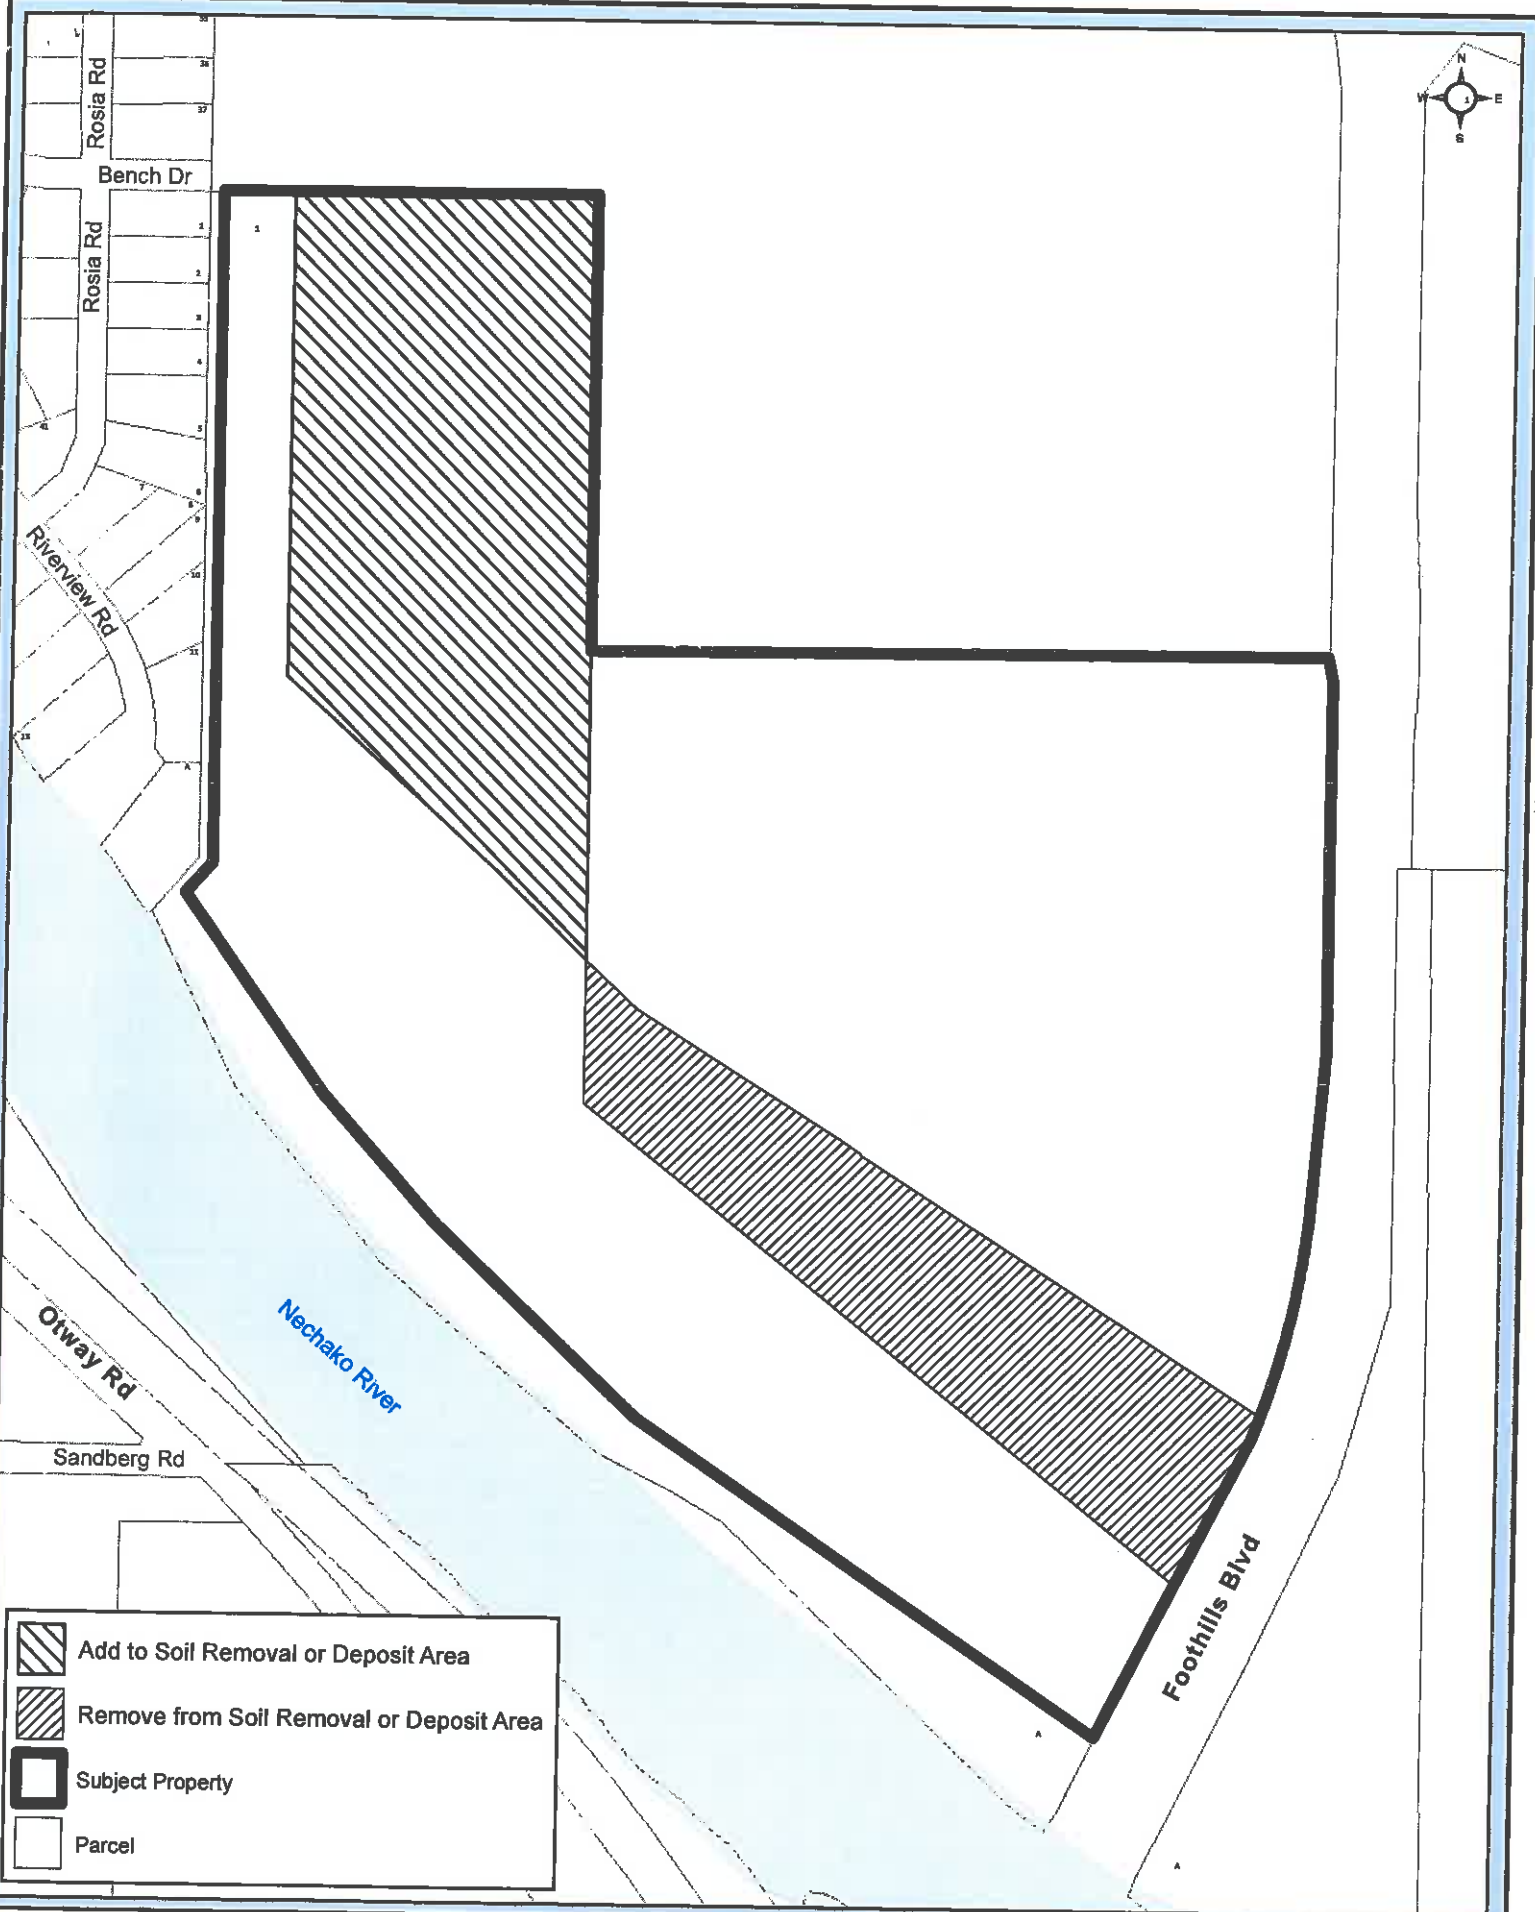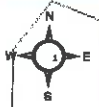

	Add to Soil Removal or Deposit Area
	Remove from Soil Removal or Deposit Area
	Subject Property
	Parcel

0 10 20 30 40 50 60 70 80 90 100 Meters
 Coordinate System: NAD 1983 UTM Zone 10N
 Projection: Transverse Mercator
 Datum: North American 1983
 1:5000

Appendix "A" to Bylaw No.8784

Lot 1, DL 4050 and 4052, CD, Plan PGP35829 Except: Plans PGP39896 and BCP5065

