

CITY OF PRINCE GEORGE
BYLAW NO. 8510

A Bylaw of the City of Prince George to authorize the cancellation of a Land Use Contract.

WHEREAS an application was made to discharge the Land Use Contract on title to those lands identified by Land Title Office document number O992 as authorized by Authorization Issuance Land Use Contract By-Law No. 3321, 1978;

Applicant: Fraser Hall for Dr. Lydia T. Naccarato Inc. No. 449807

Location: 6691 Hart Highway

AND WHEREAS a Public Hearing has been held in accordance with the provisions of the Local Government Act and notice of the Hearing was given as required by bylaw;

NOW THEREFORE the Council of the City of Prince George, in open meeting assembled, **ENACTS AS FOLLOWS:**

1. That the Land Use Contract, authorized by Authorization Issuance Land Use Contract By-Law No. 3321, 1978, and registered in the Land Title Office under number O992, is hereby discharged from Lot B, District Lot 4047, Cariboo District, Plan 22563 as shown outlined in bold line on Appendix "A", which is attached to and forms part of this bylaw.
2. That "Authorization Issuance Land Use Contract By-Law No. 3321, 1978", is hereby repealed.
3. That the Mayor and Corporate Officer are hereby authorized to sign and seal any documents necessary to effect the discharge of the Land Use Contract and give this Bylaw effect, and to deliver the same as acts and deeds of the City of Prince George.
4. This Bylaw may be cited for all purposes as "Authorization Issuance Land Use Contract By-Law No. 3321, 1978, Discharge Bylaw No. 8510, 2013".

READ A FIRST TIME THIS THE **22nd** DAY OF **APRIL**, 2013.

READ A SECOND TIME THIS THE **22nd** DAY OF **APRIL**, 2013.

First two readings passed by a **unanimous** decision of Members of City Council present and eligible to vote.

READ A THIRD TIME THIS THE **6th** DAY OF **MAY**, 2013.

Third reading passed by a **unanimous** decision of Members of City Council present and eligible to vote.

Certified correct as passed Third Reading, this the 8th day of May, 2013.

W. B. B.

CORPORATE OFFICER OF
THE CITY OF PRINCE GEORGE

APPROVED BY THE MINISTER OF TRANSPORTATION AND INFRASTRUCTURE
PURSUANT TO THE PROVISIONS OF SECTION 52(3)(a) OF THE TRANSPORTATION
ACT THIS THE 5th DAY OF DECEMBER, 2013.

W. S. S.

for MINISTER OF TRANSPORTATION
AND INFRASTRUCTURE

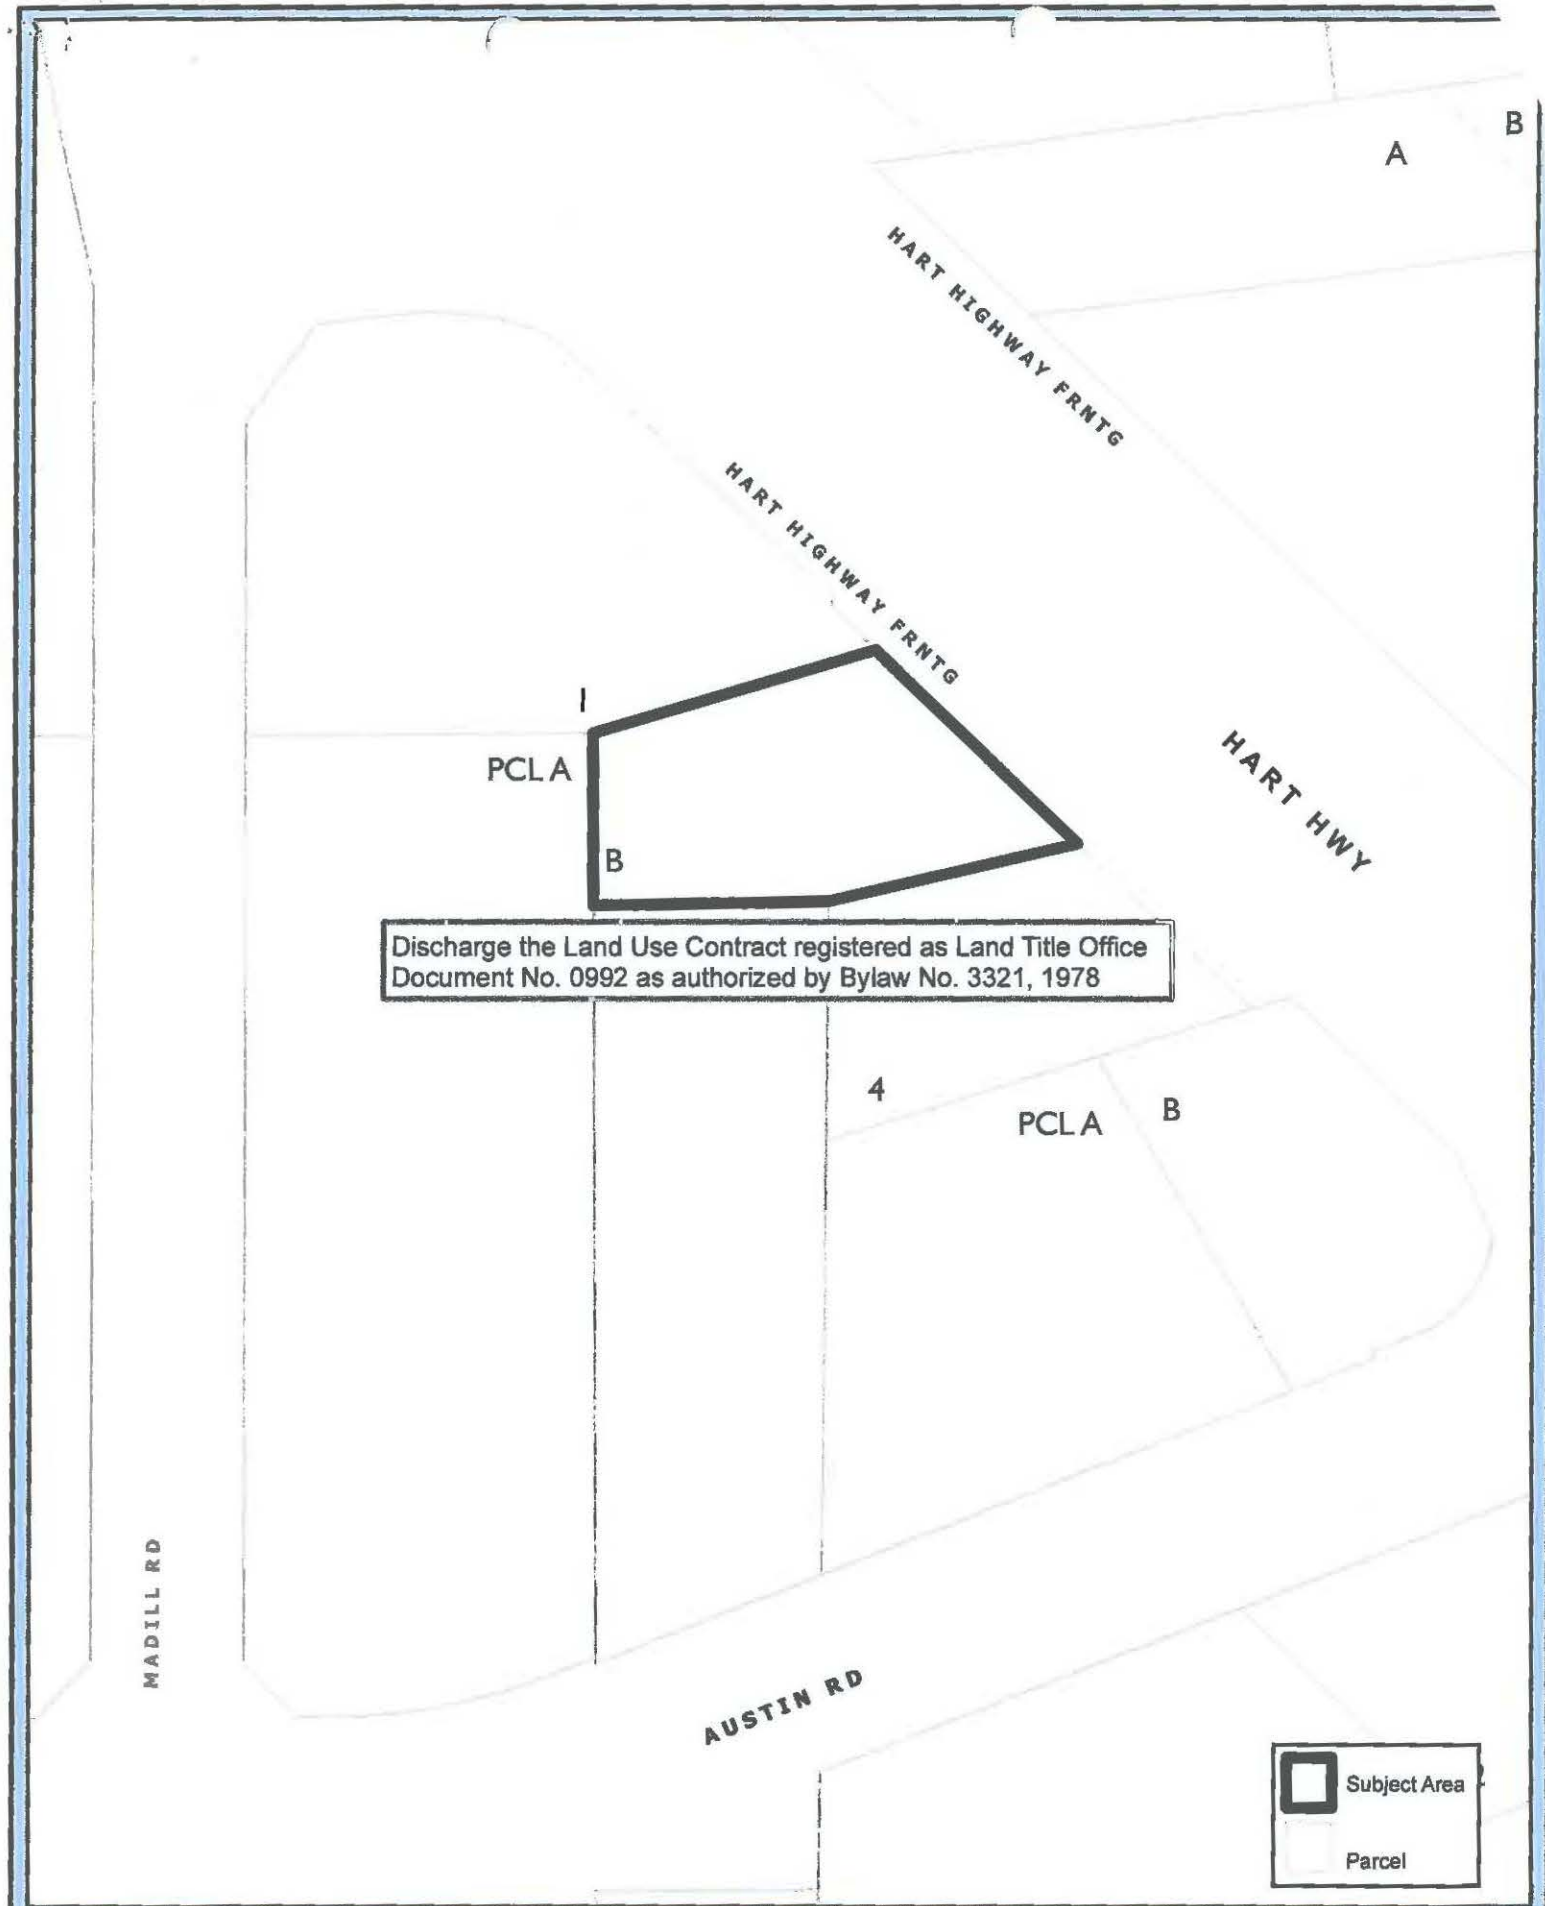
ADOPTED THIS THE 11th DAY OF DECEMBER, 2013, BY A
UNANIMOUS DECISION OF ALL MEMBERS OF CITY COUNCIL
PRESENT AND ELIGIBLE TO VOTE.

J. S.



MAYOR

W. B. B.

CORPORATE OFFICER



Discharge the Land Use Contract registered as Land Title Office Document No. 0992 as authorized by Bylaw No. 3321, 1978

	Subject Area
	Parcel

0 275 55 11 165 22 275
 Coordinate System: NAD 1983 UTM Zone 18N
 Projection: Transverse Mercator
 Datum: North American 1983
 1:1000

Appendix "A" to Bylaw No. 8510
 Lot B, DL 4047, CD, Plan 22563

