

CITY OF PRINCE GEORGE

BYLAW NO. 8407

A Bylaw of the City of Prince George to rezone certain lands and to amend the City of Prince George Zoning Bylaw No. 7850, 2007.

WHEREAS pursuant to the provisions of Section 903 of the Local Government Act, in relation to zoning, the Council of the City of Prince George is empowered to make regulations thereto;

AND WHEREAS "City of Prince George Zoning Bylaw No. 7850, 2007" has been adopted to make regulations thereto;

AND WHEREAS the Council of the City of Prince George has deemed it desirable that certain lands be rezoned from M3: Business Industrial to C4I: Local Commercial and AG: Greenbelt to allow for a liquor retail establishment, or other uses, pursuant to the C4I: Local Commercial and AG: Greenbelt zoning designations;

APPLICANT: L&M Engineering Limited for Rono Holding Company Ltd. INC.
NO. BC0870009

LOCATION: 4038 Cowart Road

AND WHEREAS a Public Hearing was held in accordance with the Local Government Act and notice of such hearing was given as required by Bylaw;

NOW THEREFORE the Council of the City of Prince George, in open meeting assembled, **ENACTS AS FOLLOWS:**

1. That the "City of Prince George Zoning Bylaw No. 7850, 2007", be, and is, hereby amended as follows: Lot 2, District Lot 753, Cariboo District, Plan 8749, Except Plan 21569 and Plan BCP3885, is hereby rezoned from M3: Business Industrial to C4I: Local Commercial and AG: Greenbelt, as shown outlined in heavy black line on the map attached to, and forming part of, this bylaw as Appendix "A".
2. That the Zoning Map referred to as Schedule "A" of the "City of Prince George Zoning Bylaw No. 7850, 2007", shall be amended accordingly.
3. That the Mayor and Corporate Officer are hereby empowered to do all things necessary to give effect to this Bylaw.
4. That this Bylaw may be cited for all purposes as the "City of Prince George Zoning Bylaw No. 7850, 2007, Amendment Bylaw No. 8407, 2012".

READ A FIRST TIME THIS THE 7th DAY OF MAY, 2012.

READ A SECOND TIME THIS THE 7th DAY OF MAY, 2012.

First Two readings passed by a unanimous decision of Members of City Council present and eligible to vote.

READ A THIRD TIME, AS AMENDED, THIS THE 28th DAY OF MAY, 2012.

Third Reading passed by a unanimous decision of Members of City Council present and eligible to vote.

Certified correct as passed Third Reading, this the 1st day of JUNE, 2012.


CORPORATE OFFICER OF
THE CITY OF PRINCE GEORGE


APPROVED BY THE MINISTER OF TRANSPORTATION AND INFRASTRUCTURE PURSUANT TO THE PROVISIONS OF SECTION 52(3)(a) OF THE TRANSPORTATION ACT THIS THE 11 DAY OF JUNE, 2012.


for MINISTER OF TRANSPORTATION
AND INFRASTRUCTURE

ADOPTED THIS THE 25th DAY OF JUNE, 2012, BY A UNANIMOUS DECISION OF ALL MEMBERS OF CITY COUNCIL PRESENT AND ELIGIBLE TO VOTE.


MAYOR

CORPORATE OFFICER

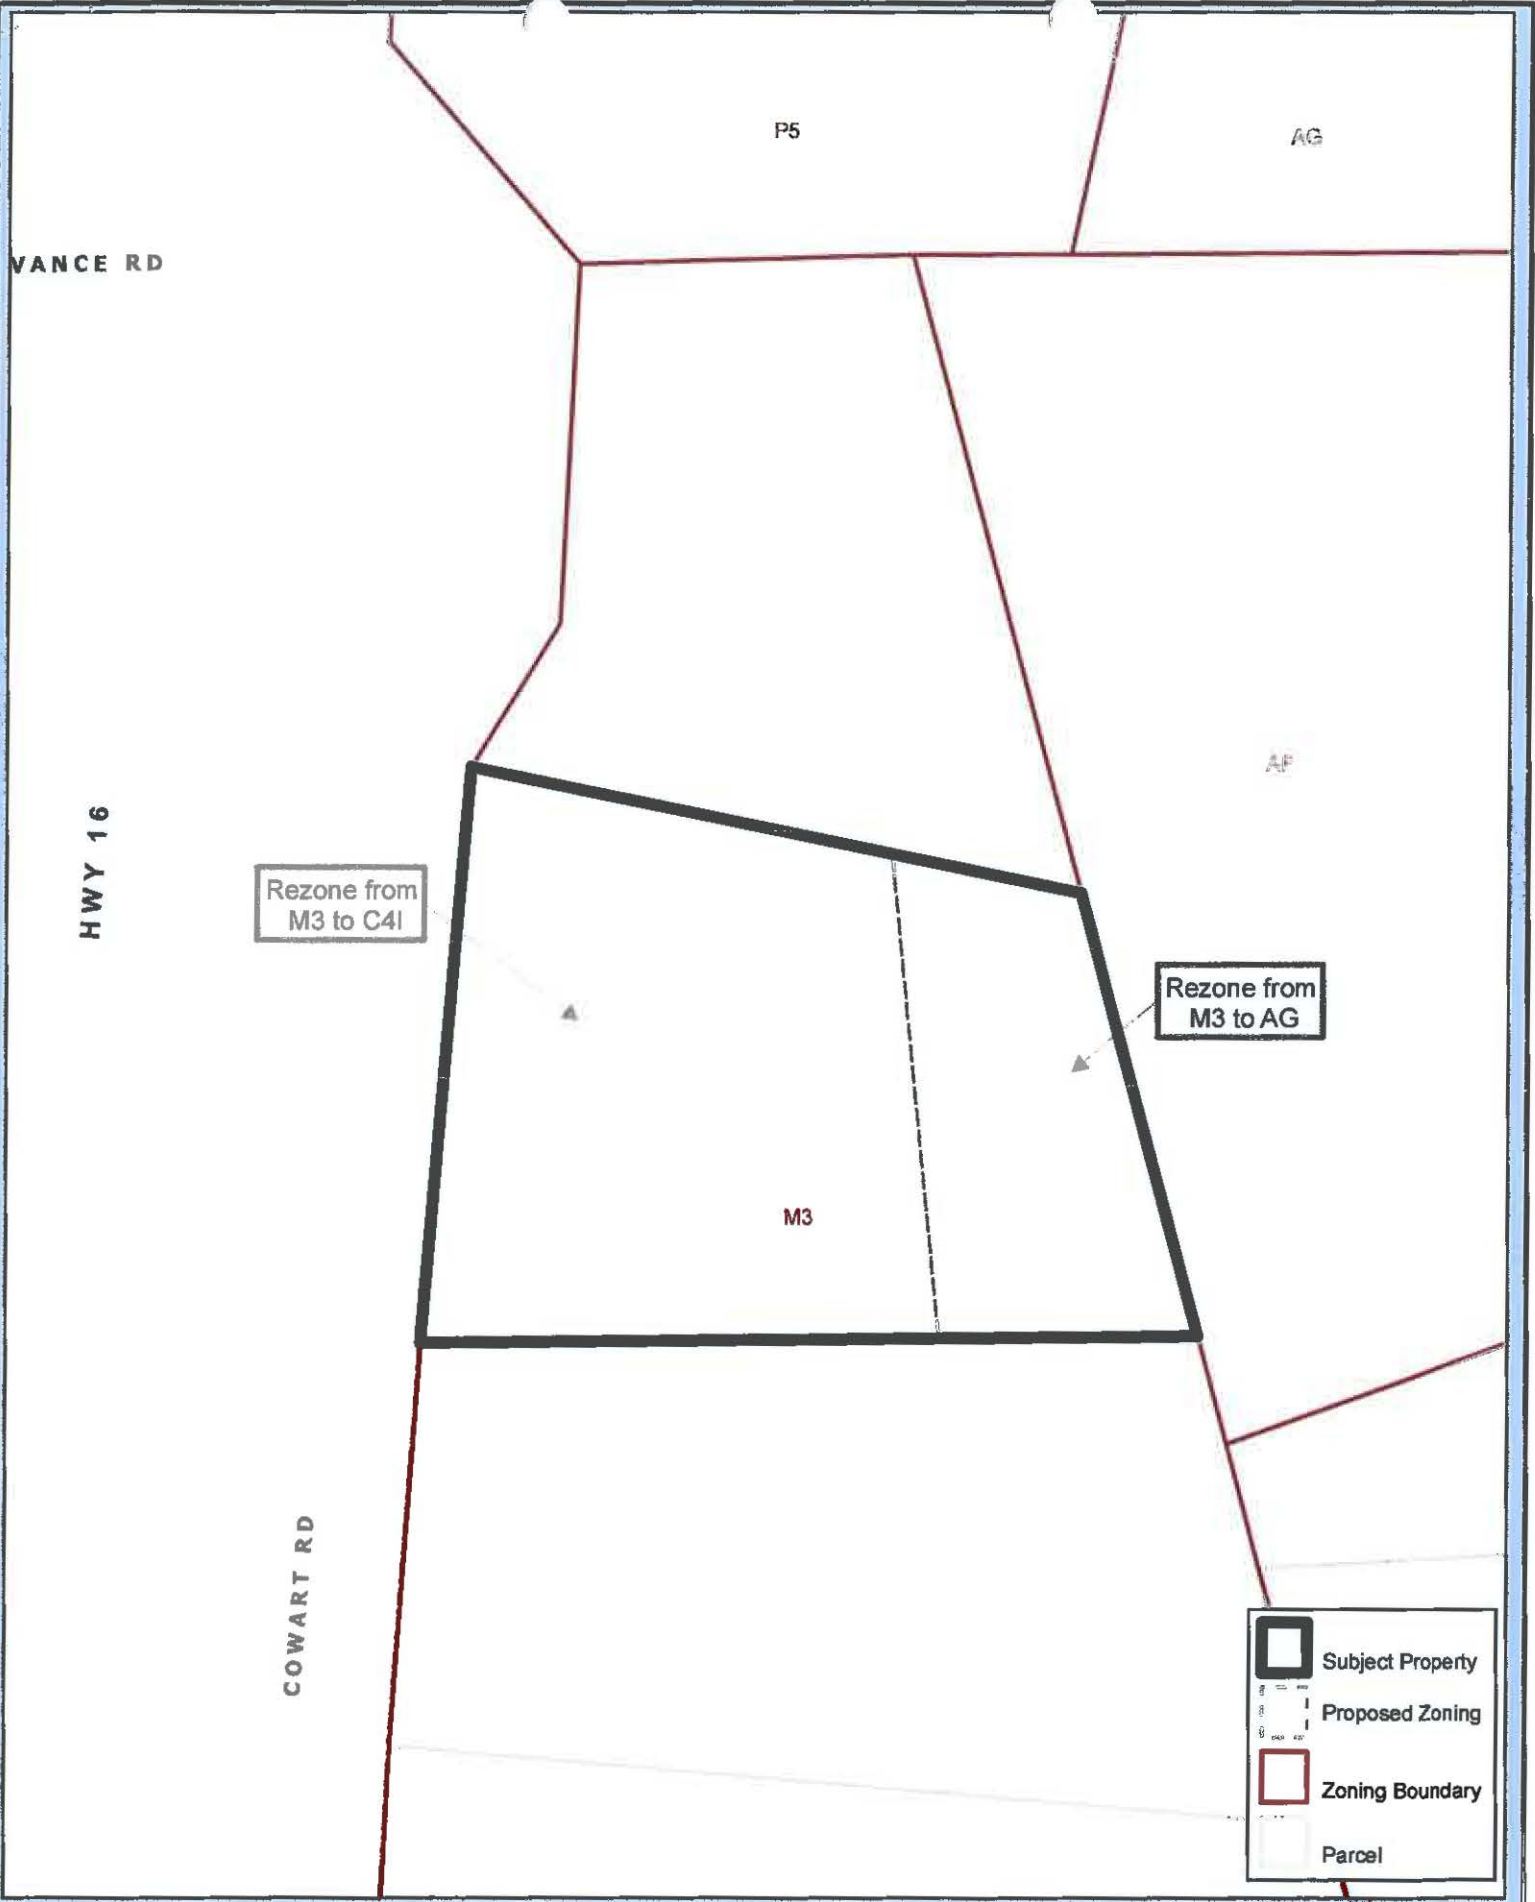

	Subject Property
	Proposed Zoning
	Zoning Boundary
	Parcel

0 3 6 12 18 24 30 Meters
 Coordinate System: NAD 1983 UTM Zone 10N
 Projection: Transverse Mercator
 Datum: North American 1983
 1:750

Appendix "A" to Bylaw No. 8407
 Lot 2, DL 753, CD Plan 8749 Except Plans 21569 and BCP3885

